

FLOOR PLAN - BASEMENT BELOW STAGE

SCALE: 1" = 5'

689 SQFT TOTAL

DRAWINGS FORMATED FOR "D" SIZE
(22"x34") PRINTS. REDUCED SIZE
PRINTS WILL NOT BE TO SCALE.

AUTOCAD 2017 FILE NAME: PCDA7 Floor Plan PLOT DATE: 2/19/2026

SWISS VALLEY ASSOCIATES, INC
P.O. BOX 39
HANNIBAL, OH 43931



FOR:
PADEN CITY BUSINESS & COMMUNITY CENTER

TITLE: 2ND FLOOR FLOOR PLAN

DWG BY: SJO

CHK BY: MDB

JOB NO: 751-25-09-3356

SCALE: 1"=5'

DWG NO.


A1.1

REV.

X1

REV.	DATE:	BY	DESC.
X1	11/10/2025	SJO	FOR REVIEW



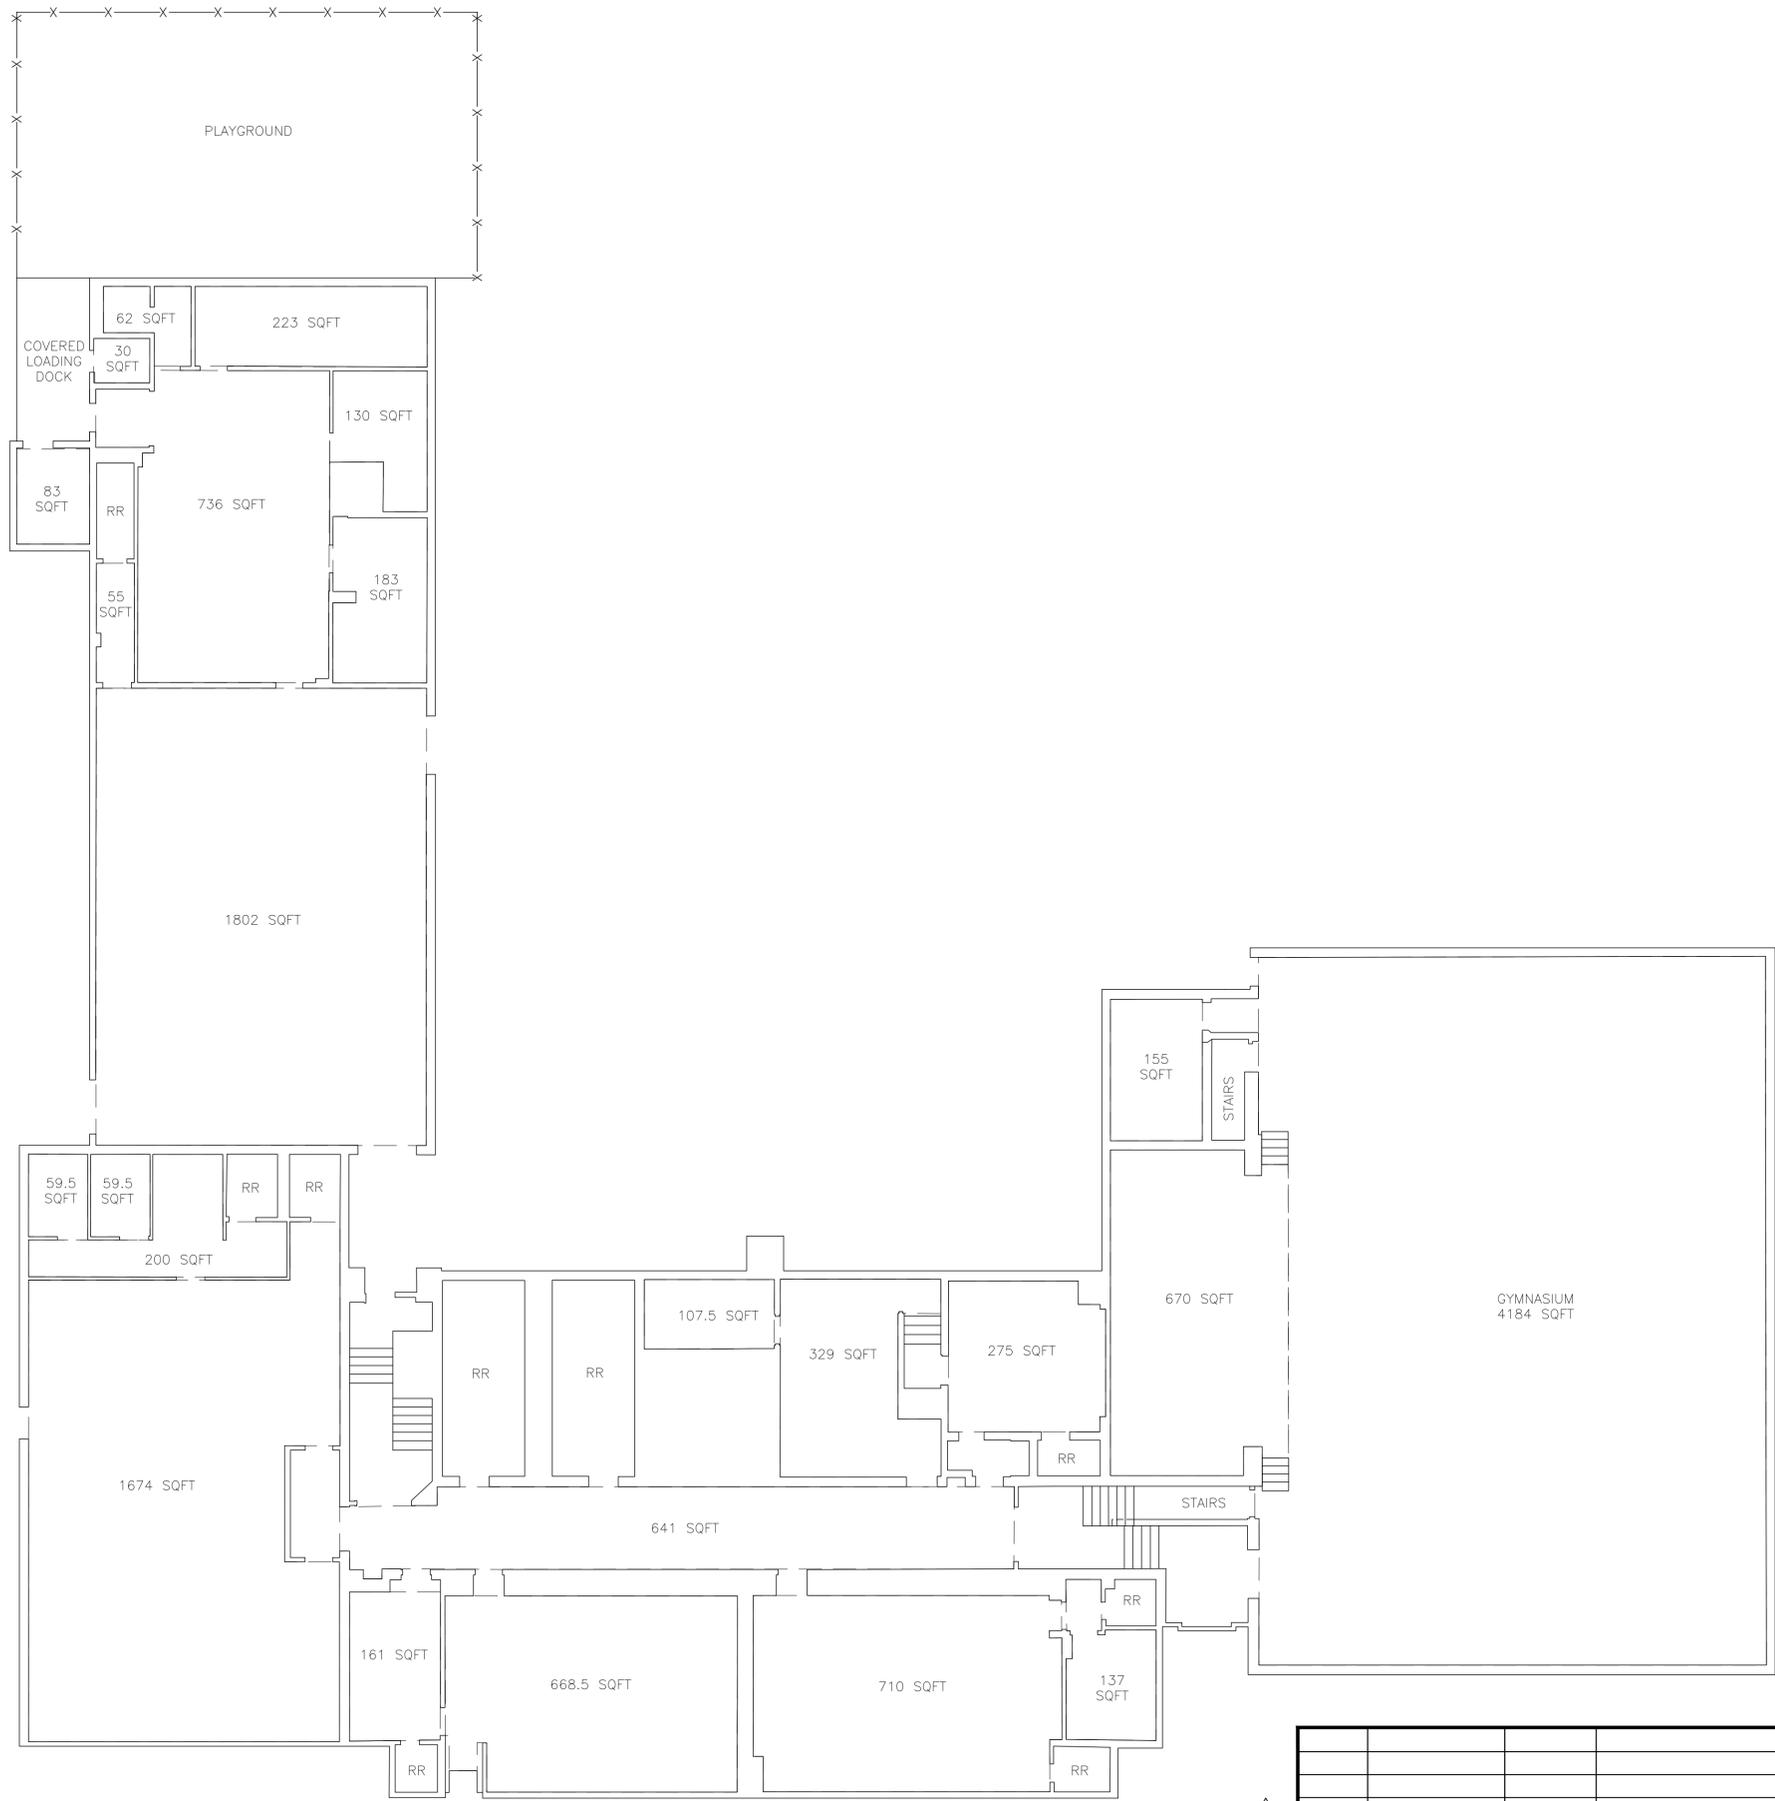

FLOOR PLAN - 1ST FLOOR
 SCALE: 1" = 10'
 13425 SQFT TOTAL

DRAWINGS FORMATED FOR "D" SIZE
 (22"x34") PRINTS - REDUCED SIZE
 PRINTS WILL NOT BE TO SCALE.

AUTOCAD 2017 FILE NAME: PCDA7 Floor Plan PLOT DATE: 2/19/2026

SWISS VALLEY ASSOCIATES, INC
 P.O. BOX 39
 HANNIBAL, OH 43931



FOR:
PADEN CITY BUSINESS & COMMUNITY CENTER

TITLE: 1ST FLOOR FLOOR PLAN
 DWG BY: SJO CHK BY: MDB
 JOB NO: 751-25-09-3356 SCALE: 1"=10'

DWG NO. REV.
A1.2 X1

X1	11/10/2025	SJO	FOR REVIEW
REV.	DATE:	BY	DESC.





FLOOR PLAN - 2ND FLOOR
 SCALE: 1" = 5'
 6979 SQFT TOTAL

DRAWINGS FORMATTED FOR "D" SIZE
 (22"x34") PRINTS. REDUCED SIZE
 PRINTS WILL NOT BE TO SCALE.

AUTOCAD 2017 FILE NAME: PCDA7 Floor Plan PLOT DATE: 2/19/2026

SWISS VALLEY ASSOCIATES, INC
 P.O. BOX 39
 HANNIBAL, OH 43931



FOR:
 PADEN CITY BUSINESS & COMMUNITY
 CENTER

TITLE: 2ND FLOOR FLOOR PLAN
 DWG BY: SJO CHK BY: MDB
 JOB NO: 751-25-09-3356 SCALE: 1"=5'

DWG NO. REV.
A1.3 X1

REV.	DATE:	BY:	DESC.
X1	11/10/2025	SJO	FOR REVIEW

